








 





SYMBOLS

-  SECTIONAL BUILDING CONNECTION POST
-  FLORESCENT LIGHT
-  EXIT LIGHT / EMERGENCY LIGHT
-  SMOKE & CO2 DETECTOR
-  COMMUNICATIONS OUTLET
-  BREAKER PANEL
-  SENSOR- LIGHT OR GAS
-  FIRE EXTINGUISHER
-  ELECTRICAL OUTLET
-  ELECTRICAL SWITCH
-  EXTERIOR LIGHT
-  THERMOSTAT



8' x 40' Office

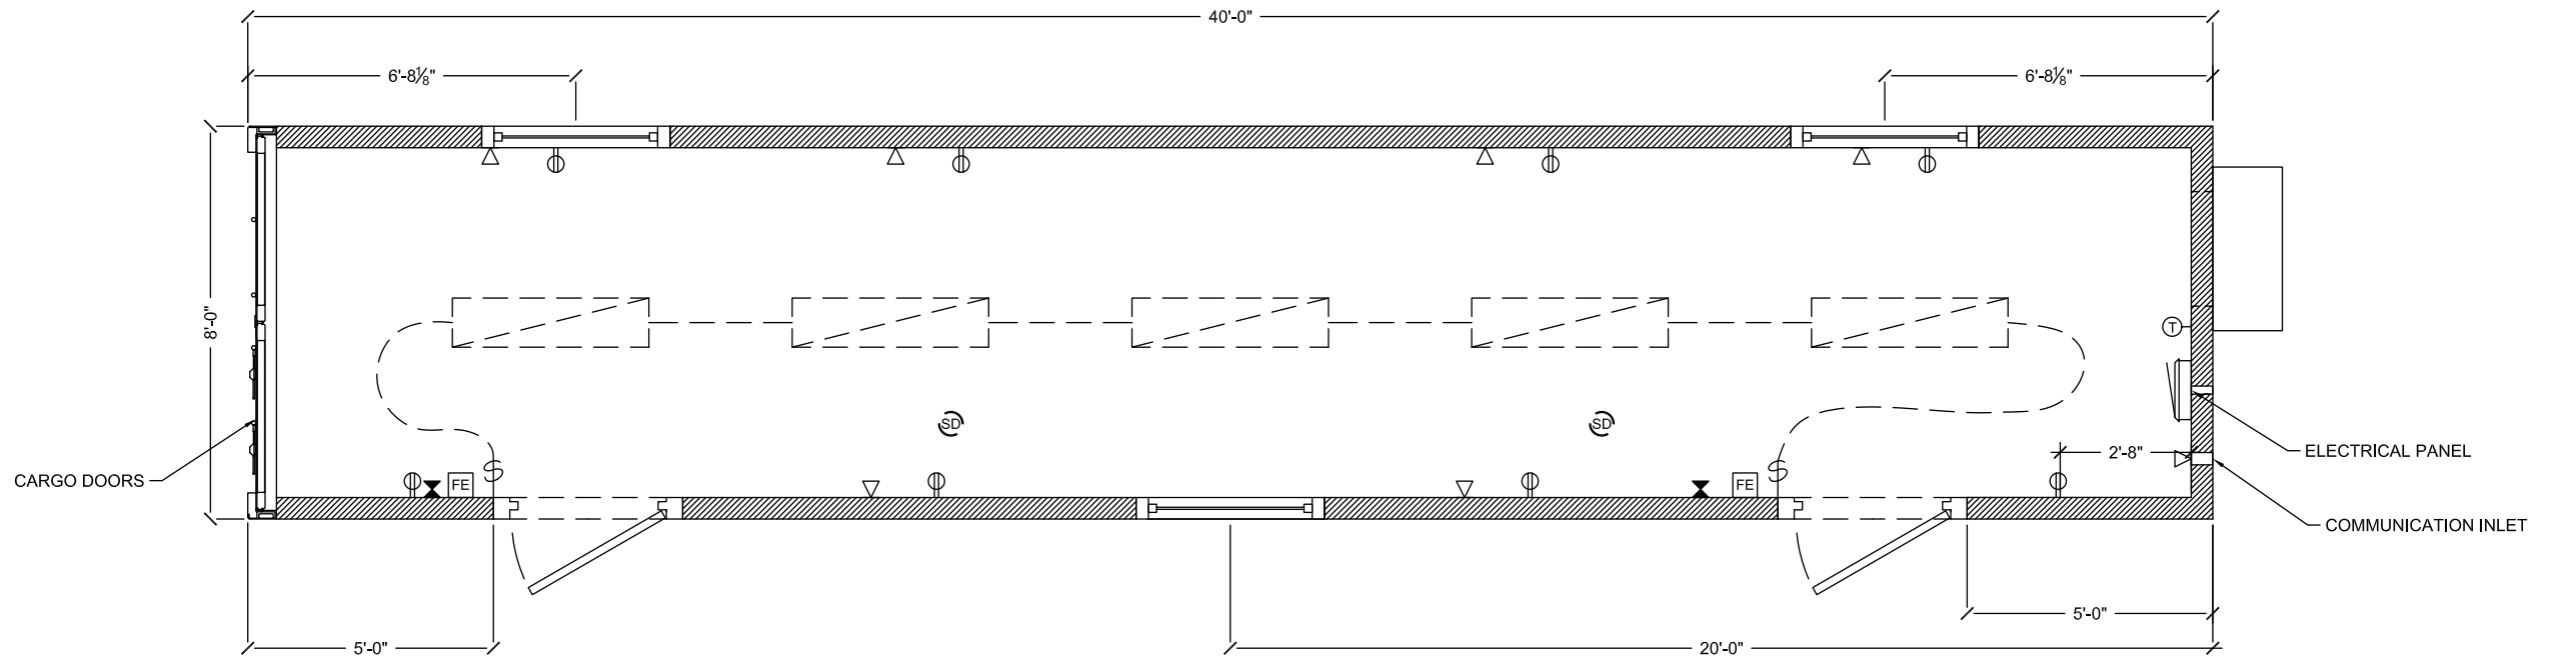

855.SITEBOX
siteboxstorage.com